
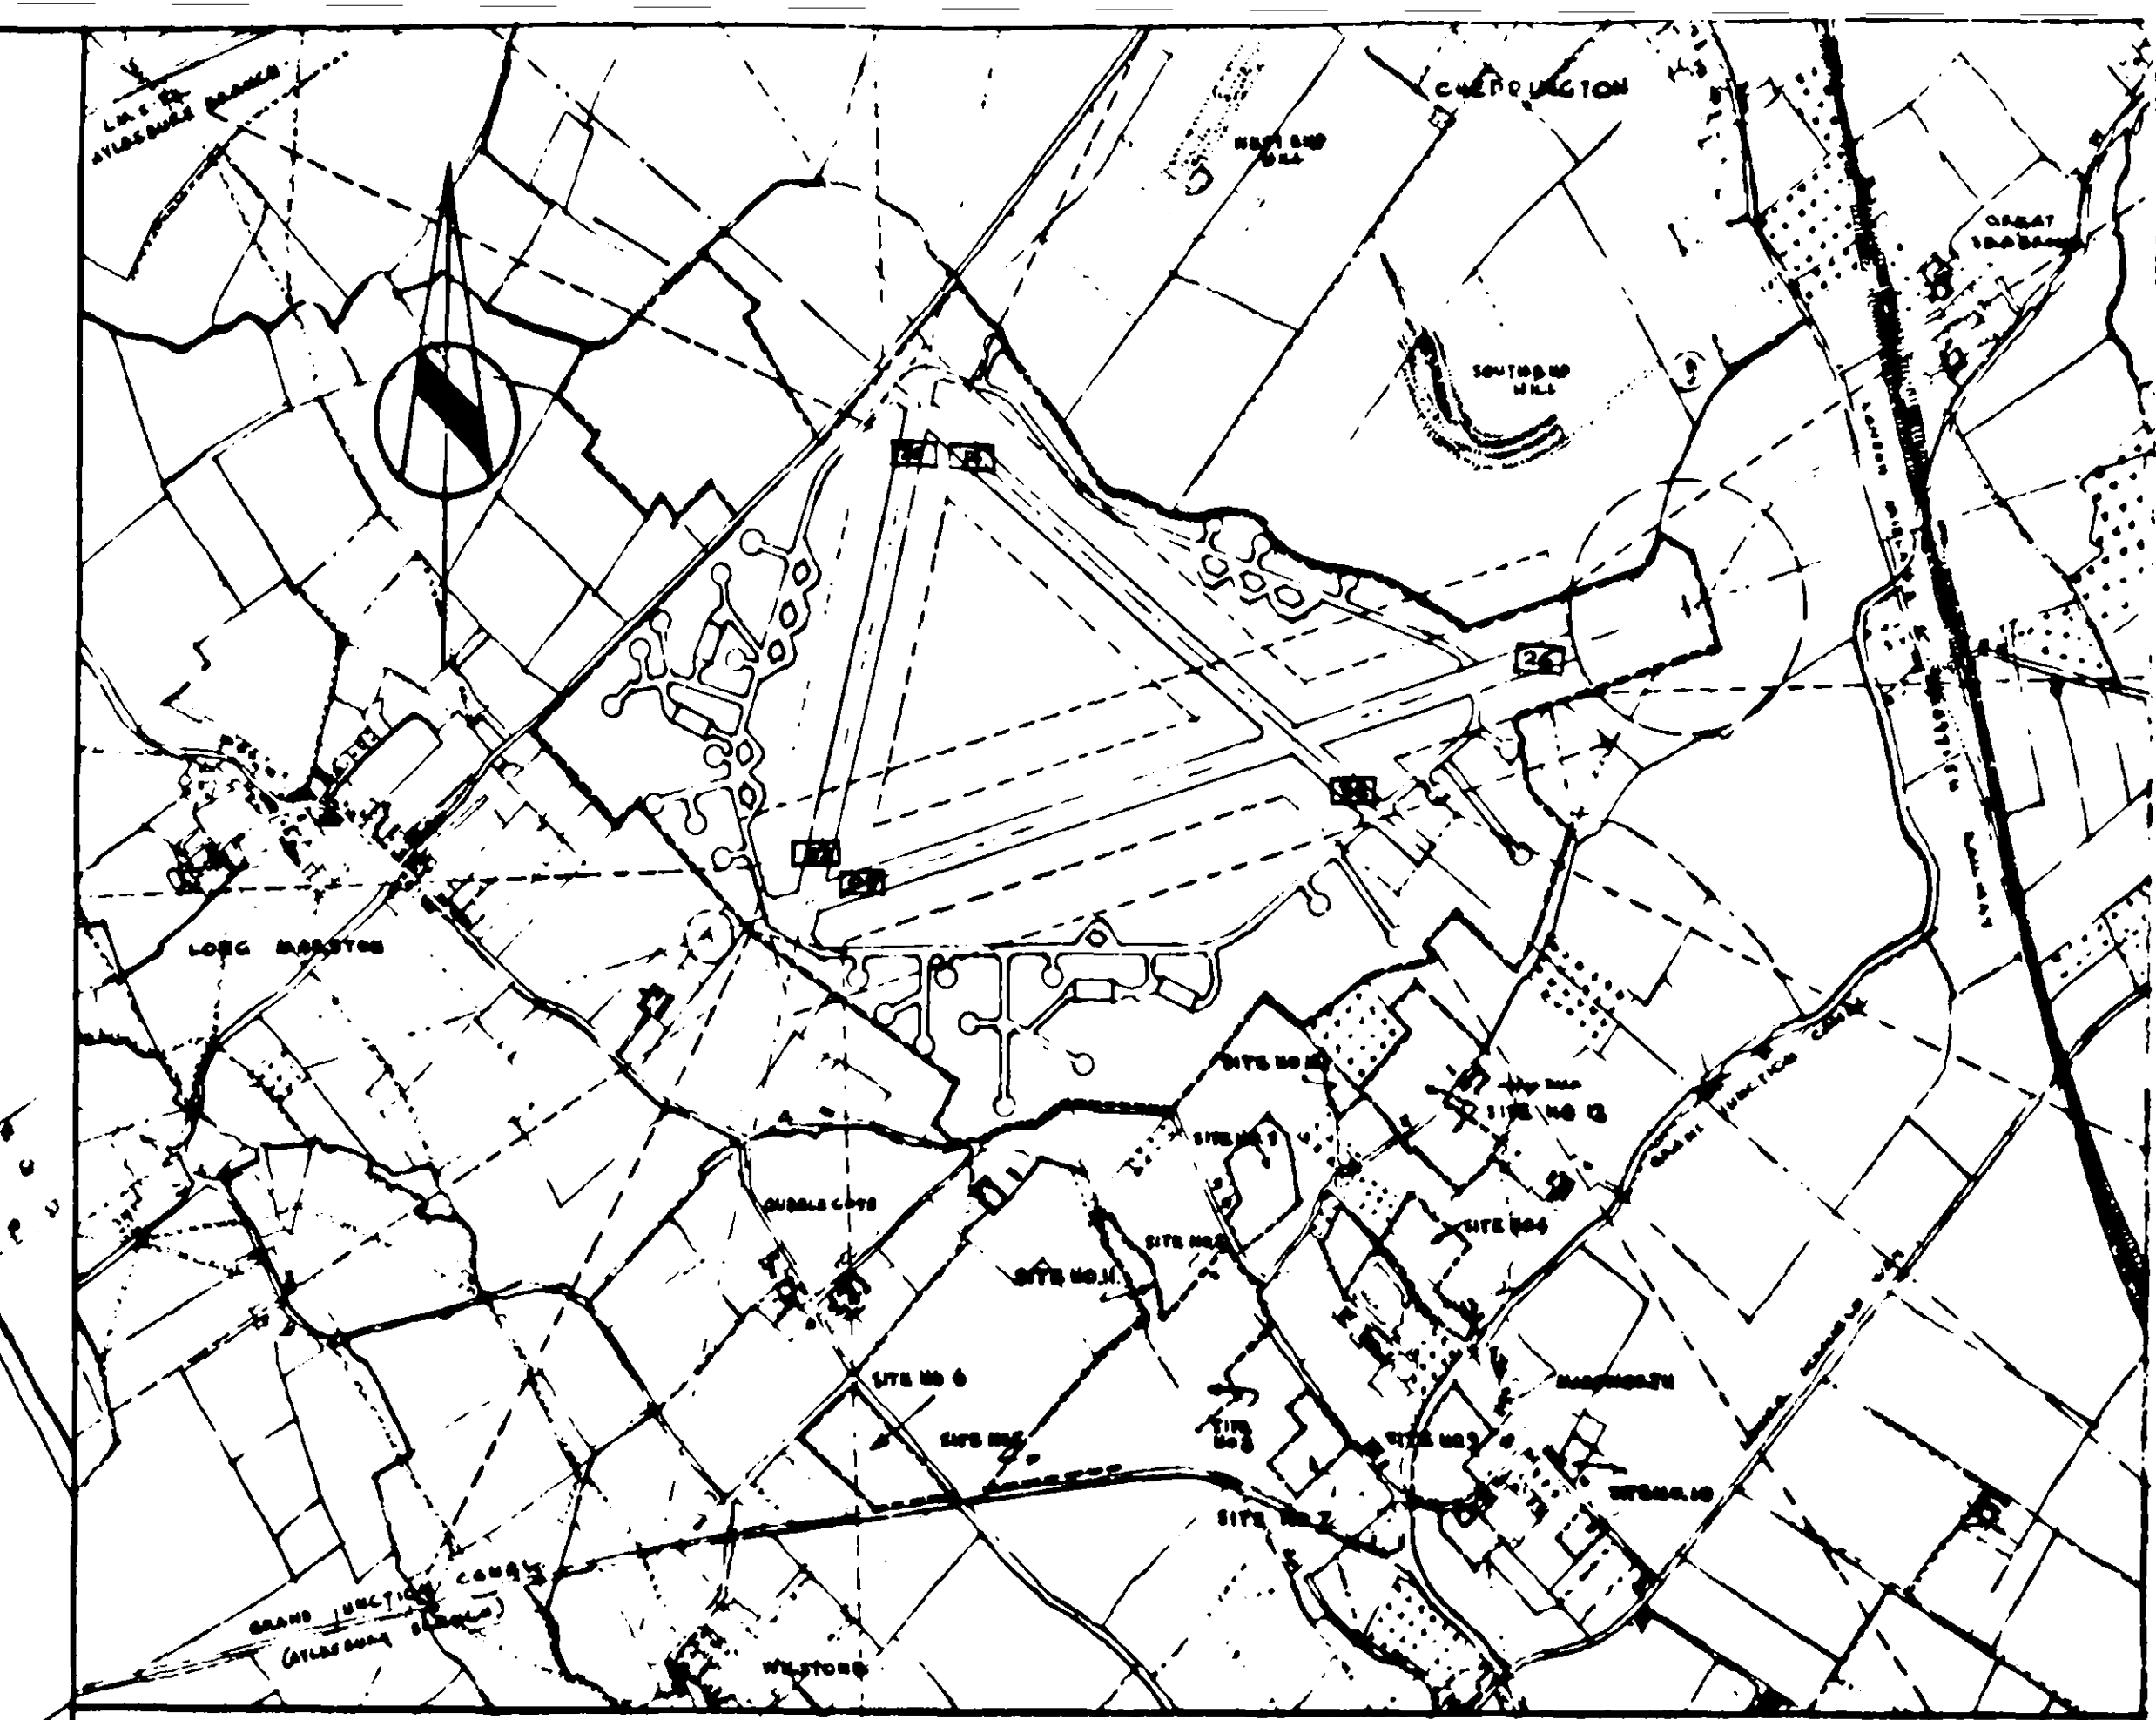


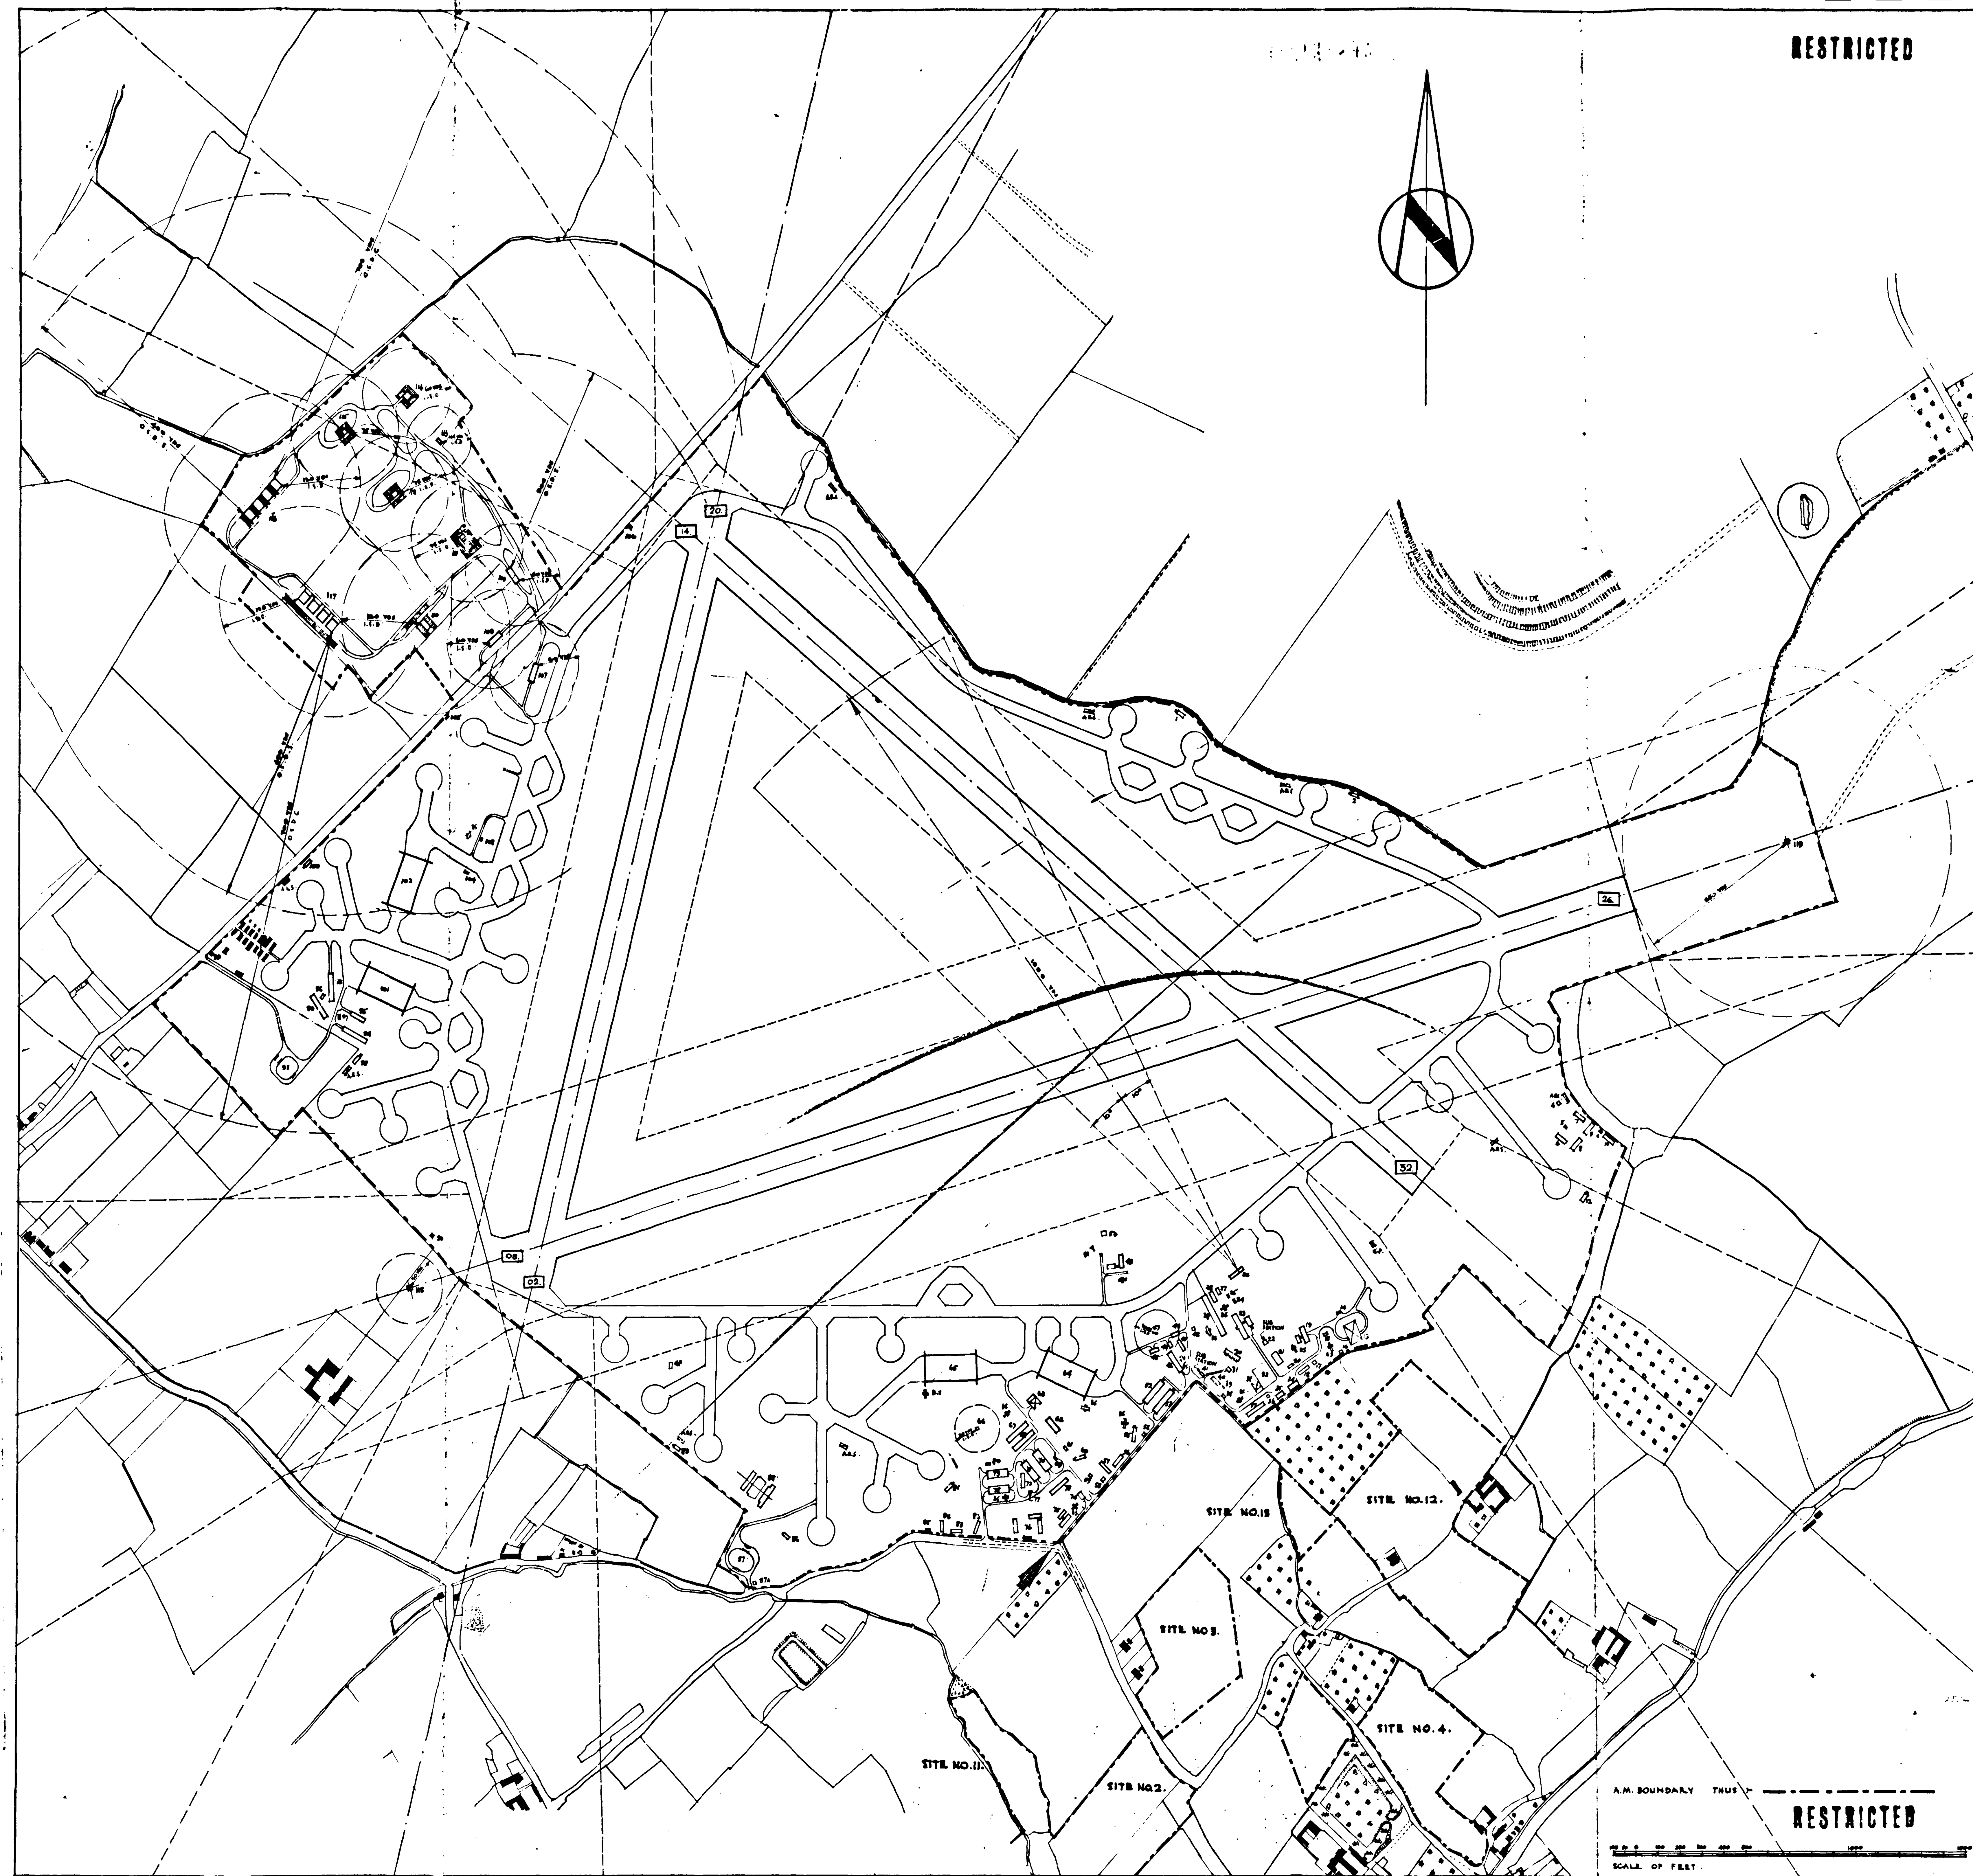

MARSWORTH (CHEDDINGTON) LOCATION PLAN.

SCALE - 6" TO 1 MILE. ROAD NO. 74

BASED ON ORDNANCE SURVEY
SAC KINCHEMERE 1011 NO. 6 SE
HELY POSSIBLE 1011 NO. 6 SE

BLOC NO.	DESCRIPTION	CONST.	TYPE	PLANT NO.	BLOC NO.	DESCRIPTION	CONST.	TYPE	PLANT NO.
1-2	GENERAL PURPOSES HUT WITH LATRINE ATTACHED	N			88	NO. 5 CANNON RANGE	S	EXP. BLOC	147/41
4	M.F. PLINTH				99	GENERAL PURPOSES HUT WITH LATRINE ATTACHED	N		2344/42
5	AIRMAILS LATRINE	TS		16009/40	90	M.F. PLINTH			
6-10	16009/40	TS		16009/40	91	AVIATION PETROL INSTALLATION			324/41
11	AIRMAILS LATRINE	TS		16009/40	92	MAINTENANCE BLOCK	TS		1275/41
12	GENERAL PURPOSES HUT WITH LATRINE ATTACHED				93	do do	N		
13	FULL COMPOUND			1640/40	94	do do	N		
14	M.T. PETROL INSTALLATION	TS		10000/41	95	do do	N		
15	CAFES CHAMBER			1241/41	96	TECHNICAL LATRINE WAAS	TS		9036/41
16	M.F. PLINTH				97	do do R.A.P.	TS		
17	BULK OIL COMPOUND NOW FUEL				98	GENERAL PURPOSES HUT WITH LATRINE ATTACHED	N		
18	BULK OIL INFLAMMABLES STORE	TS		16007/40	99	GENERAL PURPOSES HUT WITH LATRINE ATTACHED	N		1400/40
19	PHOTOGRAPHIC BLOCK	TS		7370/42	101-5	AIRCRAFT BUNKER 3 RD.			808/42
20	TECHNICAL LATRINE	N		1779/42	102	AVIATION PETROL INSTALLATION			1275/41
21	ARMOURY ADDITION	N		7306/42	103	TEMPORARY AVIATION PETROL TANK			2005/39
22	FUEL STATION	TS		11274/42	104	APR. STORE			
23	CAFES & DRINKING ROOMS	TS		7073/42	105	M.F. PLINTH			
24	TECHNICAL LATRINE WAAS	TS		7087/42	106	FIXING POINT BUILDING. HEAVY-LIGHT			10348/40
25	RAILWAY WORK-SHOP	TS		10015/42	107	do do BULK-MOUNT			7900/42
26	TECHNICAL LATRINE WAAS	TS		10015/42	108	INTERIOR & PYLON STORE			4780/42
27	FLIGHT OFFICES	TS		10015/42	109	RAIL STORES	B.T.		18185/40
28	SQUADRON OFFICE	TS		10015/42	110	COMPONENTS STORE	B.T.		18185/40
29	SQUADRON FLIGHT OFFICES	TS		10015/42	111-5	BOMB STORE (USED AS REPAIRABLES BOMB STORE)	T		4416/40
30	LINK TRAINER BLDG.				112	BOMB STORE	T		2164/42
31	BOMB SIGHT STORE	N			113	MAIN BRANCH			
32	M.T. STANDING								
33	STATIC WATER TANK	TS		12178/41					
34	M.T. SHED 4ND BAY	TS		16008/40					
35	M.T. OFFICE	N		7900/40					
36	M.T. PETROL COMPOUND NOW FUEL			7304/42					
37	ARMOURY	TS		1044/41					
38	M.T. PETROL INSTALLATION			9034/41					
39	TECHNICAL LATRINE R.A.P.	TS		10009/40					
40	CAFES CENTRE	TS		10278/42					
41	FUEL STATION	TS		12178/41					
42	M.F. PLINTH								
43	PLANTATION & TRACTOR SHED	TS		12178/41					
44	FIRE TENDER SHELTER	TS		12784/41					
45	MAINTENANCE WING OFFICES	TS		12784/41					
46	do do	TS		12784/41					
47	R.V. PYLON STORE			12784/41					
48	R.V. STORE			12784/41					
49	CONTROL TOWER & C.A.W. - BRIDGE ROOM	TS		10073/41					
50	RUNWAY IDENTIFICATION PANEL								
51	ELFIVE STAIRCASE, WEST								
52	MAINTENANCE BLOCK	N		12784/41					
53	DEFENCE OFFICIALS LATRINE	N		12784/41					
54	do do	N		12784/41					
55	do do	N		12784/41					
56-7	do do	N		12784/41					
58	do do	N		12784/41					
59	do do	N		12784/41					
60	do do	N		12784/41					
61	do do	N		12784/41					
62	do do	N		12784/41					
63	do do	N		12784/41					
64	do do	N		12784/41					
65	do do	N		12784/41					
66	do do	N		12784/41					
67	SIGNALS WORKSHOP	TS		961/44					
68	R.V. PYLON STORE	TS		1481/43					
69	SQUADRON ARMOURY	TS		1932/43					
70	BULK OIL INSTALLATION	TS		10274/40					
70-1	MAIN STORES	TS		582/42					
72	OFFICE BLOCK TO MAIN STORES	TS		641/43					
73	GEN. CLOTHING & REPLETION STORE	TS		1280/41					
74	FUEL TENDER WAGON	TS		1241/41					
75	GUARD & FIRE FIGHT PARTY HOUSE	TS		1507/42					
76	GEN. CLOTHING & REPLETION STORE	TS		1507/42					

77	RULE OF INSTALLATION	DRG/N		CONSTRUCTION ABERRATIONS	
78-9	RAIN W/CHIEF	1127/40		T-8	TEMPORARY SAICR. 15R = UNDER SAFETY DISTANCE
80	TECHNICAL LATRINE R.A.P.	7-8		N	NISSEN
81	GENERAL PURPOSES HUT	7-8		B	BURCH
	WITH LATRINE ATTACHED	9051/41		T	TRAVELERS
82-4	DEFENCE HUTS	LAING	1000/40	T	TRAVELERS
85	AIRMAN'S LATRINE	7-8		N	NALL
86	GENERAL PURPOSES HUT	N			
	WITH LATRINE ATTACHED	"		B	BURST TUBER
87-1	PETROL INSTALLATION (AVIATION)	7-8		A	AIR RAIL TUBER
	FIGHT POST	7-8			
AMENDMENTS			NOTE: HD AFTER DAWG. NO DELNOTES DRAWING 1510 NISSEN BEING		
			BASED ON 1011 WORKS AREA DWG. NO CDN/806/AS		

IF 8-65. ALTERNATION TO DEMO NOTE REG TO BLOC NOTE. 50-46. 8-47. 50-40-48. DEMO CARRIED. ON 8-49. STATION 10 HUNDRED THIRTYEIGHT AS FROM 12-8-46. REF. AREA 1.854/796.	MARSWORTH (CHEDDINGTON)
NOTE	RECORD SITE PLAN. SITE NO.1. [AIRFIELD SITE]. FOR DISPERSED SITES SEE DWG. NO. 4.307/44
SCALE 1" = 1/2" 500 YD	

DOWN GRADED THIS IS A SECRET DRAWING. UNDER NO CIRCUMSTANCES MUST IT BE INTRODUCED INTO NOR NOT BE SEEN BY ANY OTHER PERSONS. IT MUST BE KEPT UNDER LOCK & KEY WHEN NOT IN USE AND ITS SAFE CUSTODY IS THE RESPONSIBILITY OF THE PERSON TO WHOM IT IS ISSUED.	SECRET NO D.G. OF W 4306 44
RESTRICTED	SECRET NO D.G. OF W 4306 44