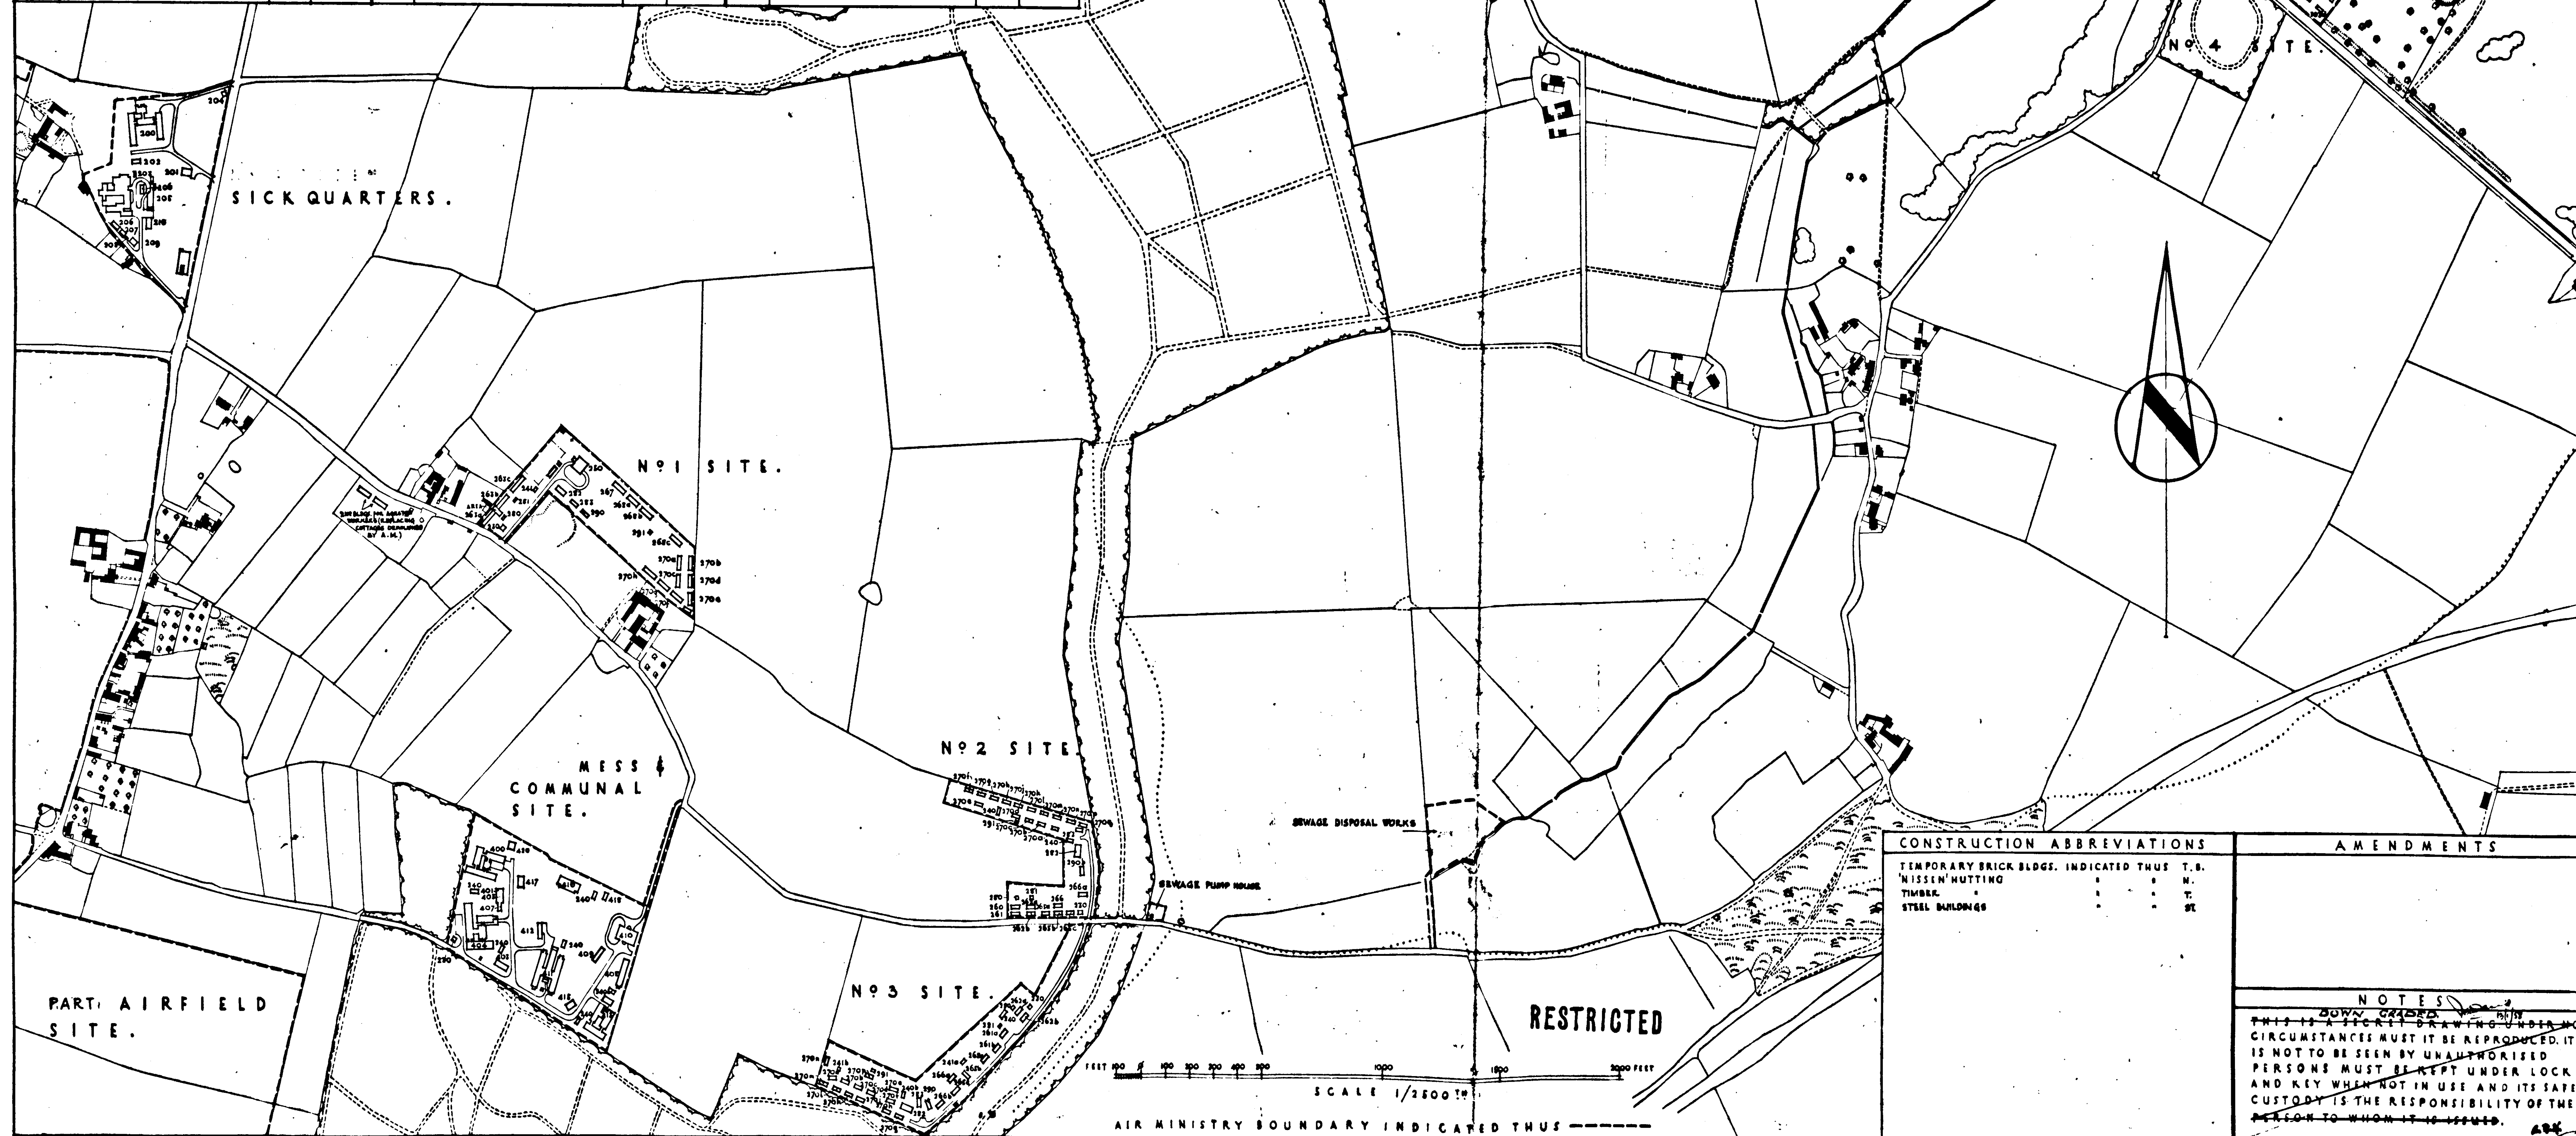


SCHEDULE OF BUILDINGS

[illegible]

SCHEDULE OF BUILDINGS [CONT'D]			
BLDG NO	BUILDING	CONSTR. UCTION	DRAWING NO
Nº	4 SITE.		
1006e	SERGEANTS QUARTERS	H.	9024/41
1006f	"	H.	9024/41
1006c	"	H.	9024/41
1006d	"	H.	9024/41
1006f	"	H.	9024/41
1007	"	H.	9024/41
101	SERGEANTS LATRINES	T. B.	14375/40
101a	"	H.	14375/40
101b	AIRMAINS QUARTERS	H.	9024/41
1013a	"	H.	9024/41
1013c	"	H.	9024/41
1014	"	H.	9024/41
1015	"	H.	9024/41
NEW ROOM PUT WUT ACT. OFFICE	SITE-"BLICKLING HALL" (REPLACEMENT FEB 24-26)	7-10 11-12 13-14 15-99-100
OIL STORE W.C. PETROL INSTALLATION M.T. SHOP THERMAL LAMPING AIR RAID SHELTERS	[7 WU]	T.D. T.D. T.D. A.B. ENTERTAINMENT
520 551 511	SITE. N.A.A.F.I. INSTITUTE & N.A.A.F.I. QUARTERS GROCERY & LOCAL PROVISION STORE SLABT SHELTER. (50 PERSONS)	T.D. T.D. BACK 1991/40 1992/40 1993/40
520 551 511	SITE. SEWAGE WORKS SEWAGE DISPOSAL WORKS	1991/40 1992/40 1993/40
520 551 511	SITE. BOREHOLE & PUMP HOUSE BOREHOLE & PUMP HOUSE	1991/40 1992/40 1993/40
520 551 511	SITE PUMP HOUSE PUMP HOUSE	1991/40 1992/40 1993/40

CONSTRUCTION ABBREVIATIONS			
TEMPORARY BRICK BLDGS. INDICATED THUS	T.B.		
'NISSEN' HUTTING	"	"	N.
TIMBER	"	"	T.
STEEL BUILDINGS	"	"	ST

AMENDMENTS

PREPARED FROM WORKS AREA DRG. NO. WA7/2002-3/45

O U L T O N
RECORD SITE PLAN
DISPERSED SITES.
FOR AIRFIELD SITE SEE A.M. DRG NO 436/43

NOTES

THIS IS A SECRET DRAWING UNDER NO CIRCUMSTANCES MUST IT BE REPRODUCED. IT IS NOT TO BE SEEN BY UNAUTHORIZED PERSONS MUST BE KEPT UNDER LOCK AND KEY WHEN NOT IN USE AND ITS SAFE CUSTODY IS THE RESPONSIBILITY OF THE PERSON TO WHOM IT IS ISSUED.

 A.I.A. FOR WE S.A.T. J.T.L. F.W. BROWN.	 FOR D.G.W.	SECRET NO	D.G.OF W
			<u>437</u> 45
JUNE . 1945.			