
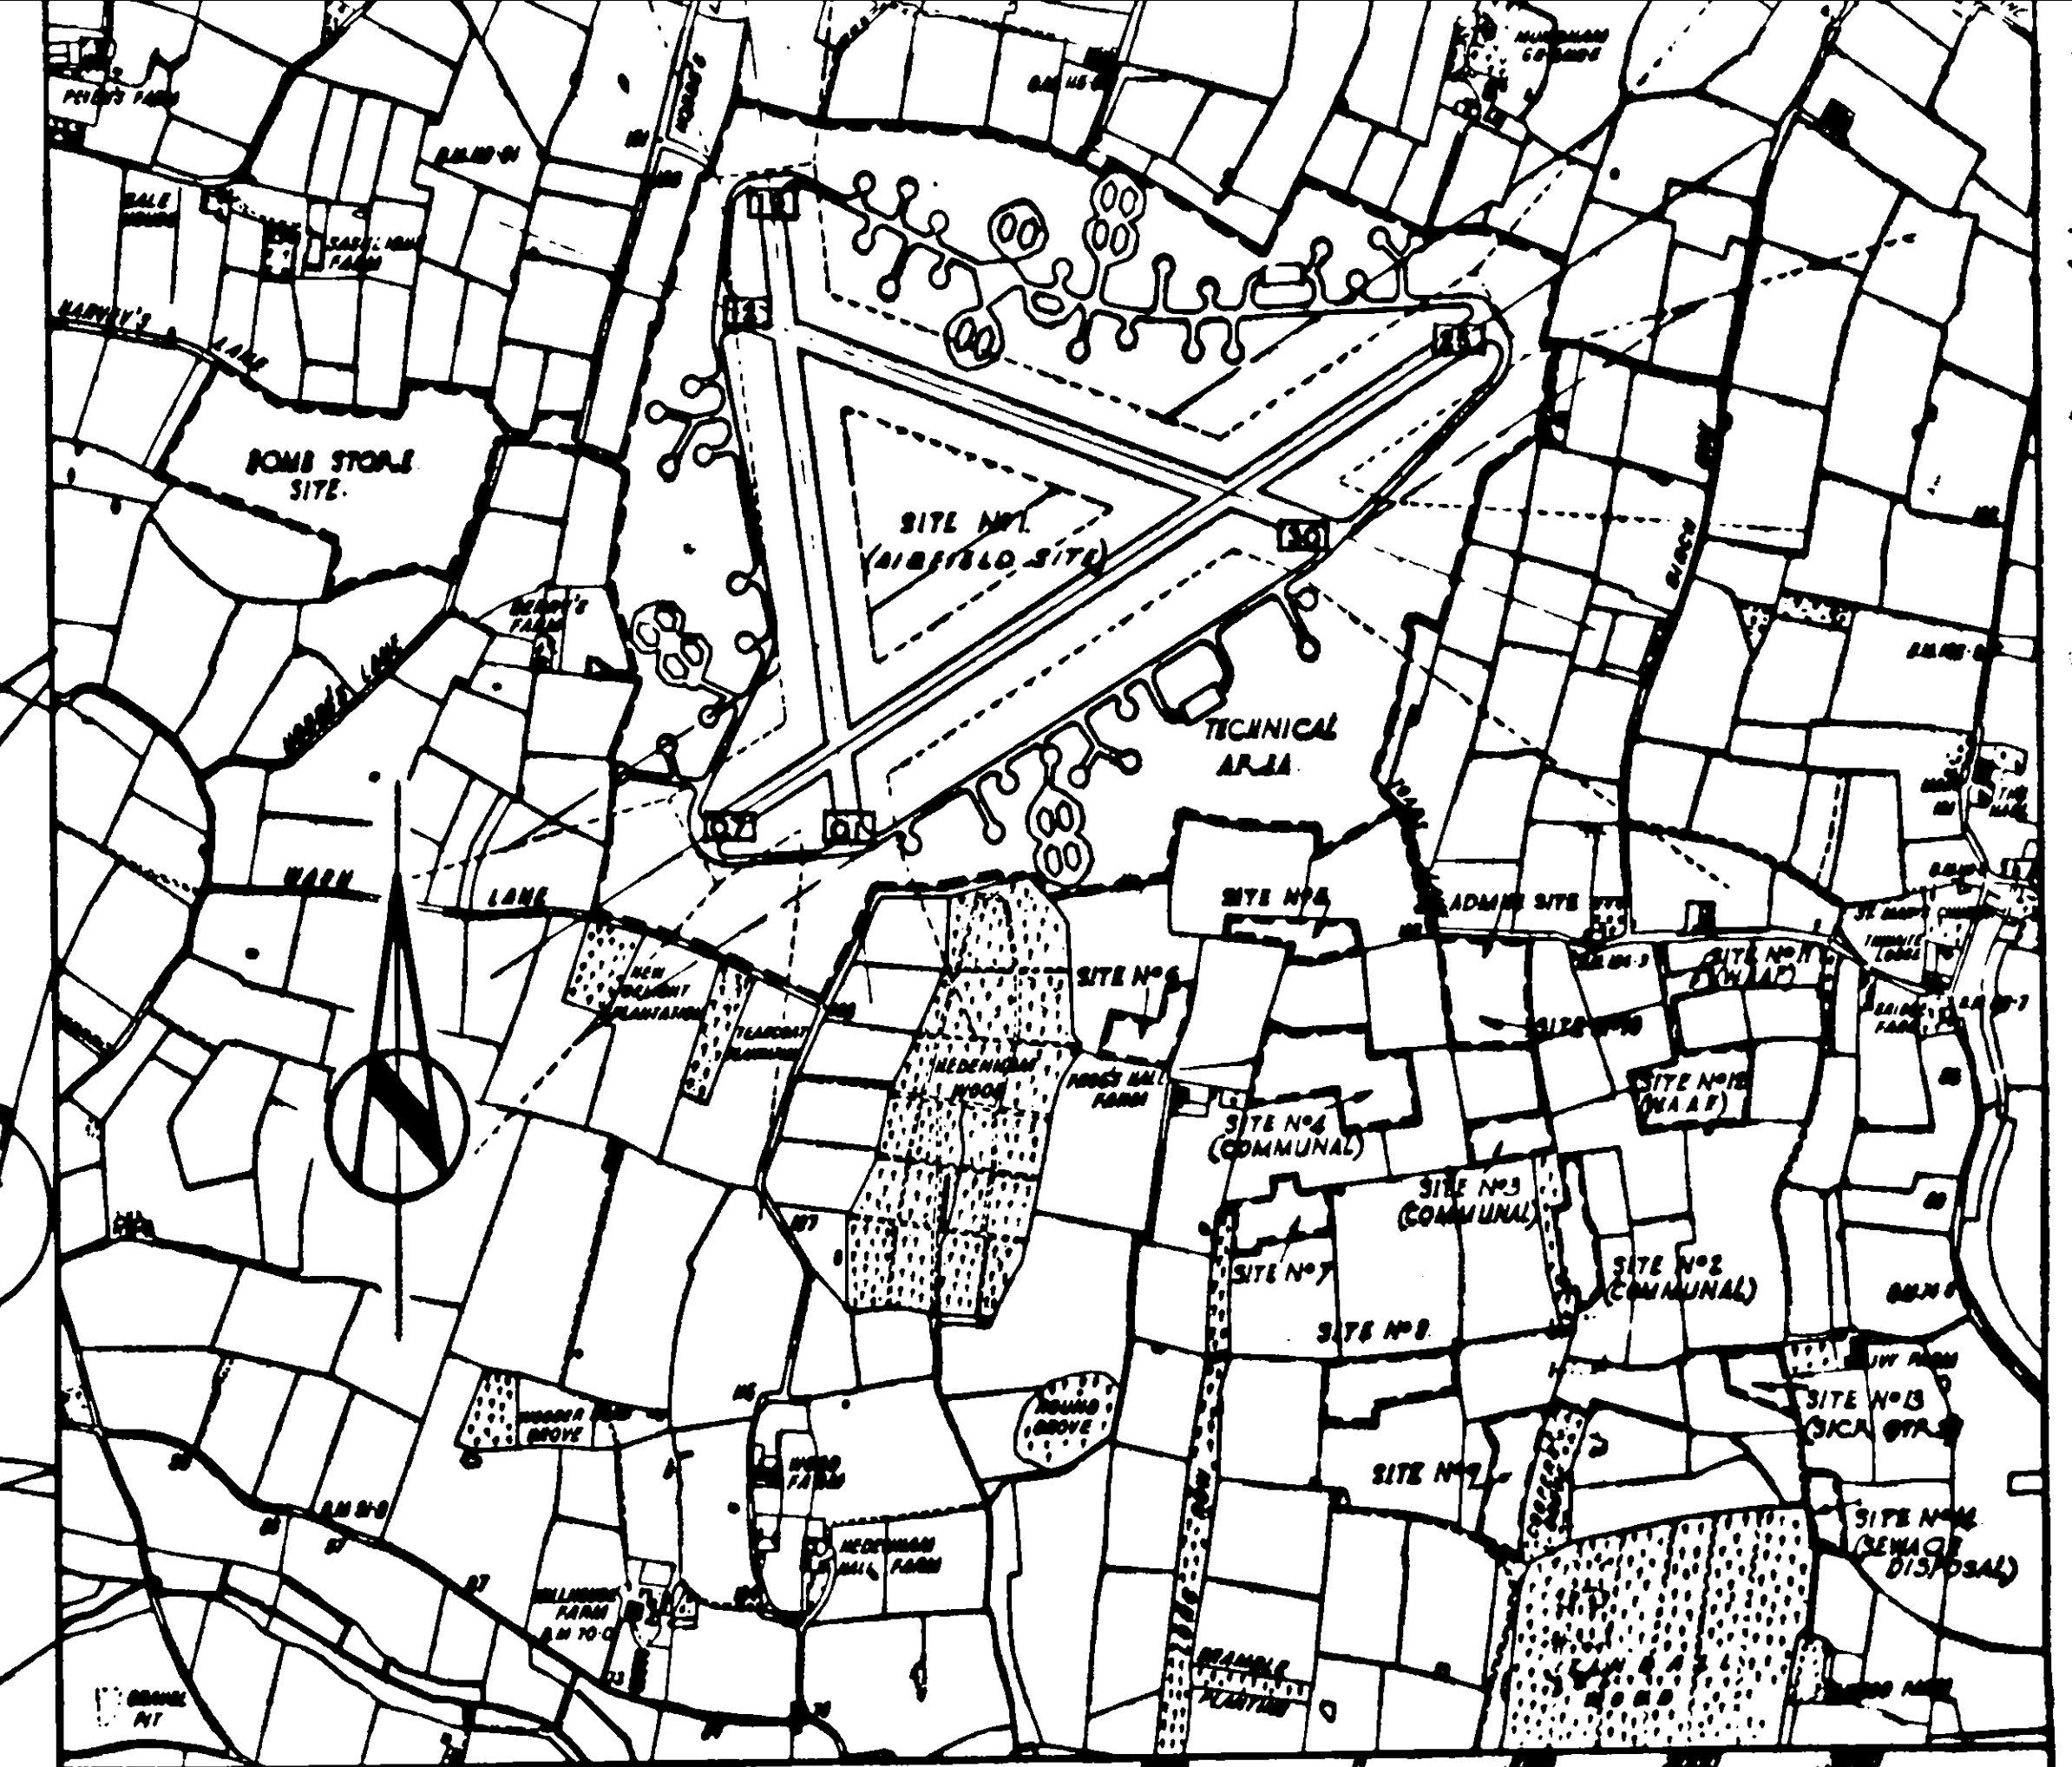


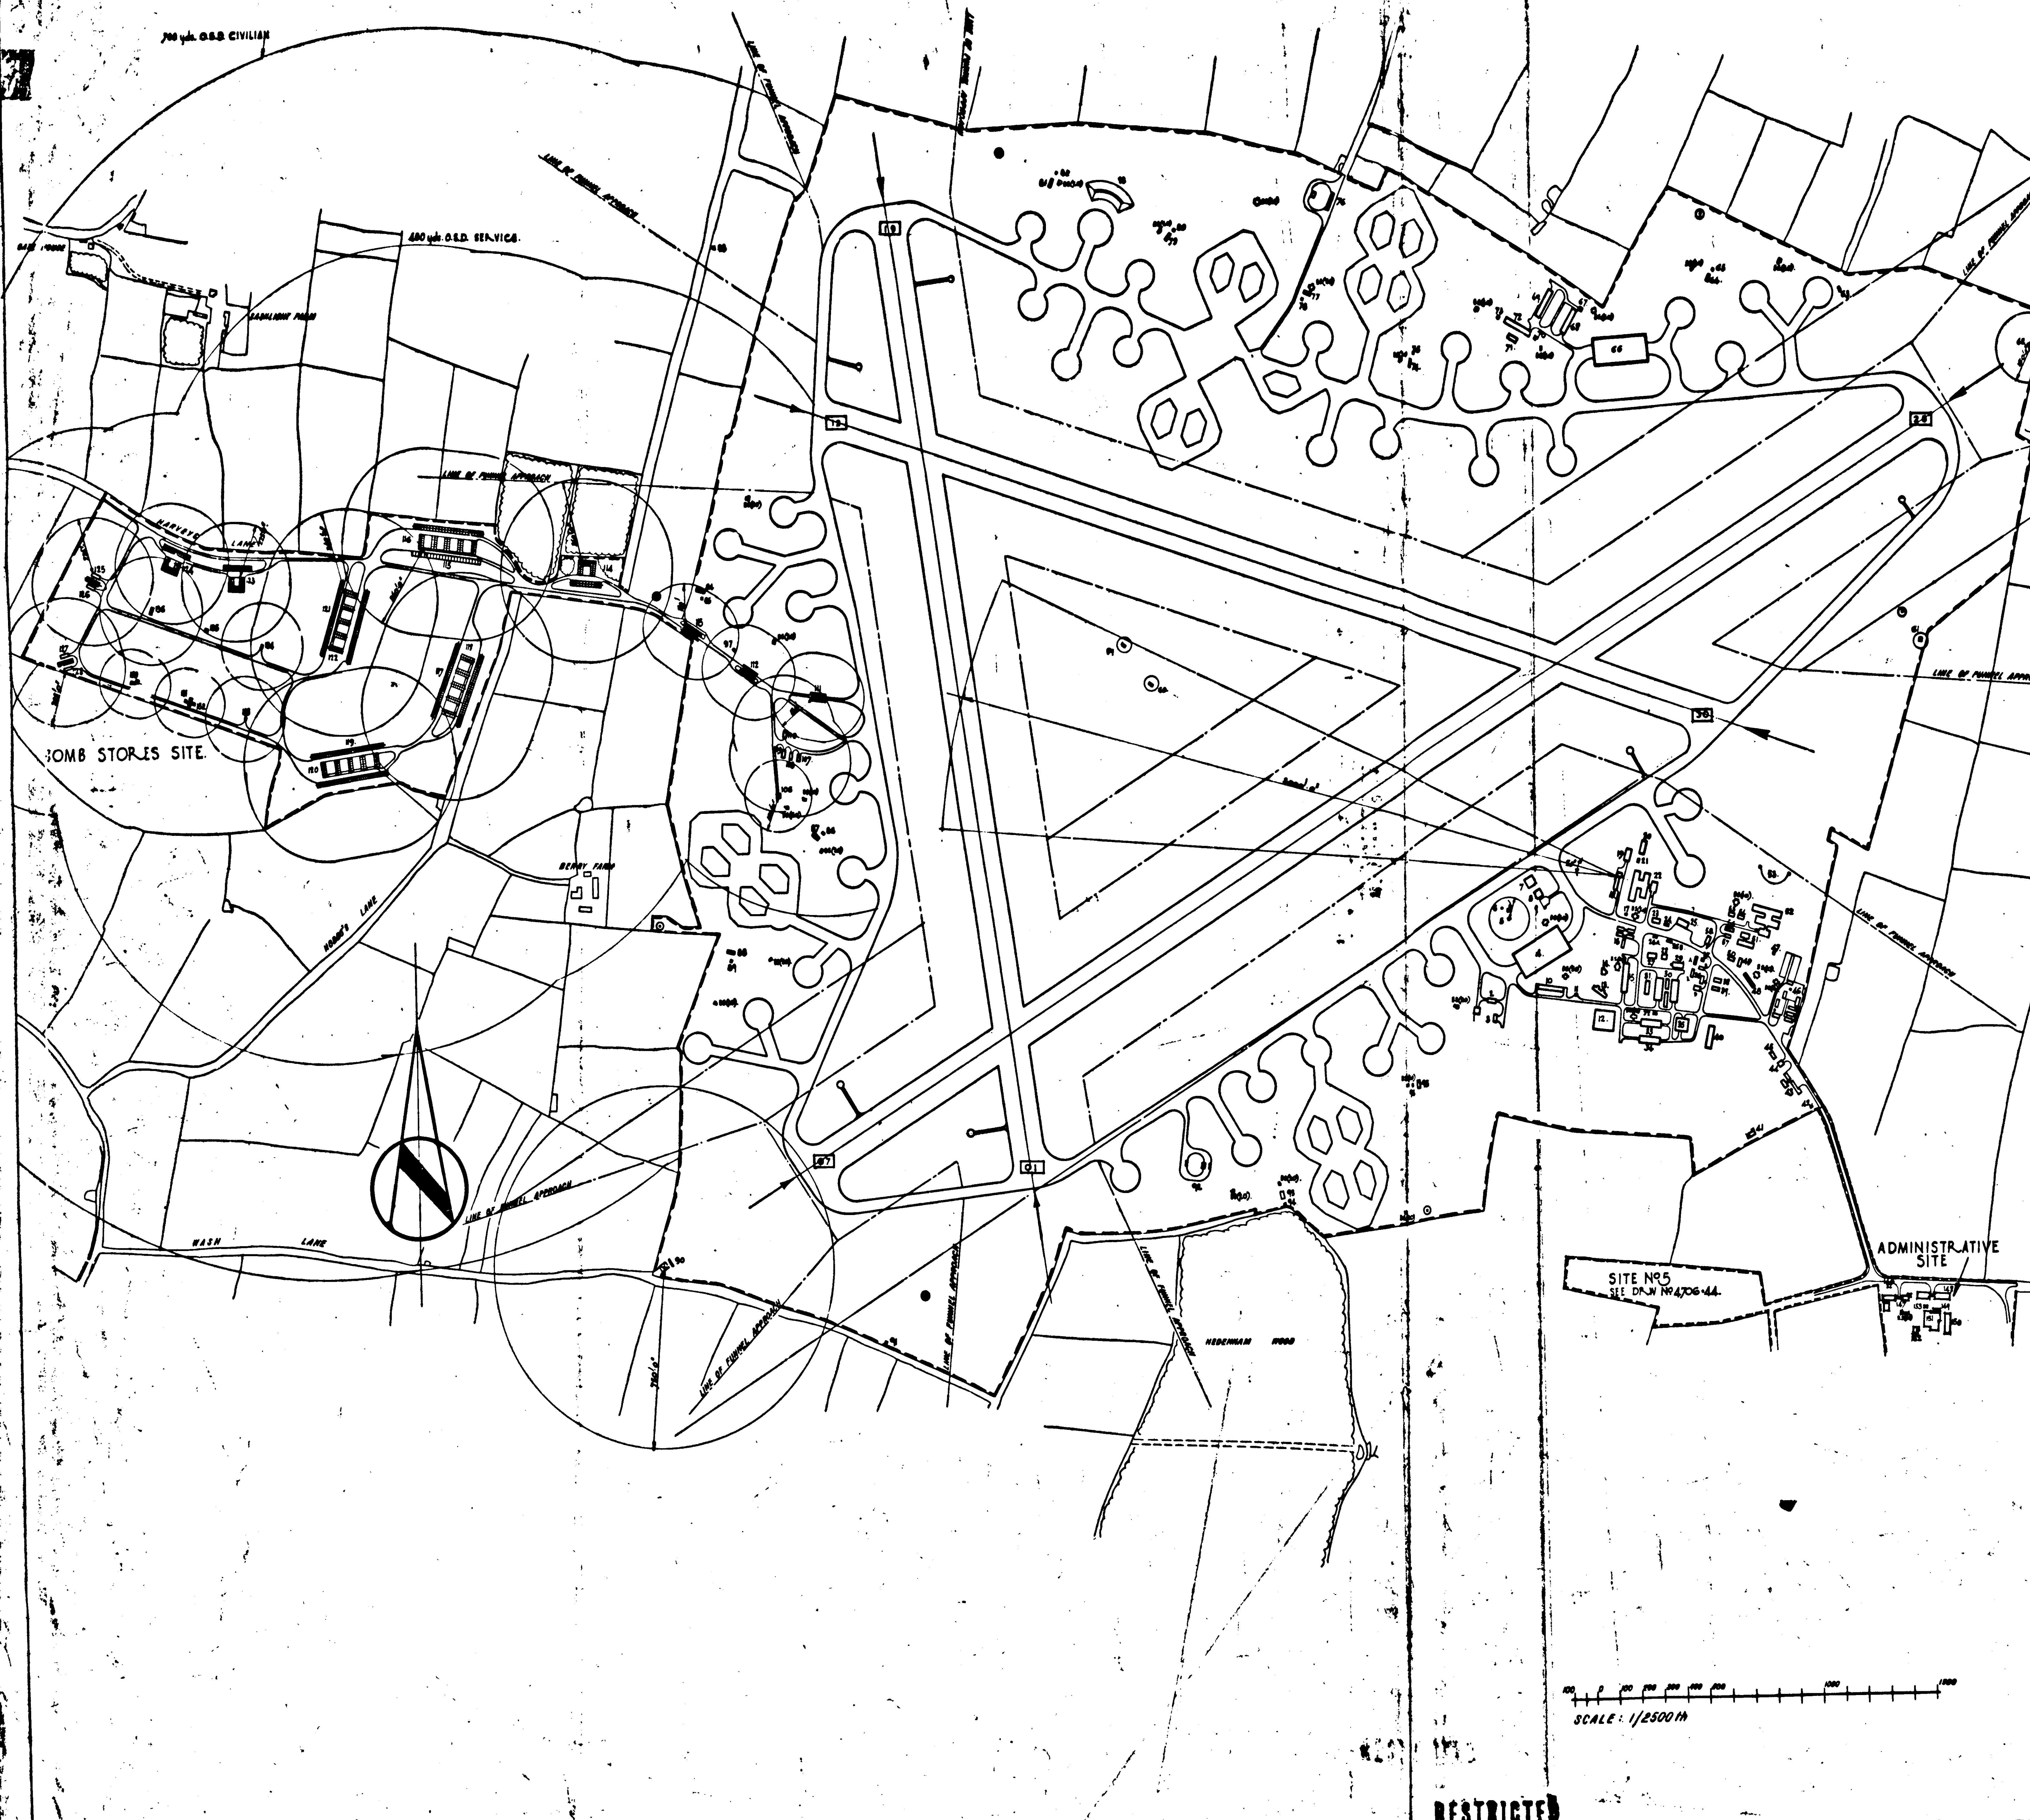

SEETHING LOCATION PLAN
SCALE: 6 INCHES TO 1 MILE
BASED ON G.F. MAPS
FROM NEW LITHUM L27811/54

SCHEDULE OF BUILDINGS									
BUILDING	CONST.	TYPE	DRG. NO.	ALT. NO.	BUILDING	CONST.	TYPE	DRG. NO.	ALT. NO.
SITE NO.1 (AIRFIELD SITE)					BOMB STORES				
1. FIRE TENDER SHED	N.		1840-41	100	1. GRENADE STORE	N.		1872-41	100
2. FUEL TENDER & TRACTOR SHED	N.		1841-41	100	2. SMALL BOMB CONTAINER STOR.	N.		1873-41	100
3. W.C. STORE	N.		1842-41	100	3. FUELING POINT BLDG.	N.		1874-41	100
4. HANGAR	N.		1843-41	100	4. BOMB STORES	N.		1875-41	100
5. FUEL STORE (D.U.)	N.		1844-41	100	5. BOMB STORES	N.		1876-41	100
6. SLEEVE STEAMER MANT	N.		1845-41	100	6. BOMB STORES	N.		1877-41	100
7. SIGNALS AREA	N.		1846-41	100	7. BOMB STORES	N.		1878-41	100
8. CONTROL TOWER	N.		1847-41	100	8. BOMB STORES	N.		1879-41	100
9. BALLOON FILLING HUT	N.		1848-41	100	9. BOMB STORES	N.		1880-41	100
10. SQUADRON ARMOURY	N.		1849-41	100	10. BOMB STORES	N.		1881-41	100
11. BULK OIL INSTALLATION	N.		1850-41	100	11. BOMB STORES	N.		1882-41	100
12. FREE GUNNERY TRAINER	N.		1851-41	100	12. BOMB STORES	N.		1883-41	100
13. LINK TRAINER BLDG.	N.		1852-41	100	13. BOMB STORES	N.		1884-41	100
14. A.M. WORKING TOWER	N.		1853-41	100	14. BOMB STORES	N.		1885-41	100
15. ARMOURY MAINTENANCE UNIT	N.		1854-41	100	15. BOMB STORES	N.		1886-41	100
16. ARMOURY	N.		1855-41	100	16. BOMB STORES	N.		1887-41	100
17. TECH. LATRINE	N.		1856-41	100	17. BOMB STORES	N.		1888-41	100
18. BOMB WORKSHOP	N.		1857-41	100	18. BOMB STORES	N.		1889-41	100
19. FLIGHT OFFICE	N.		1858-41	100	19. BOMB STORES	N.		1890-41	100
20. SQUADRON OFFICE	N.		1859-41	100	20. BOMB STORES	N.		1891-41	100
21. TECH. LATRINE	N.		1860-41	100	21. BOMB STORES	N.		1892-41	100
22. CREW REST LOCKER & DRYING RM.	N.		1861-41	100	22. BOMB STORES	N.		1893-41	100
23. M.C. SHED	N.		1862-41	100	23. BOMB STORES	N.		1894-41	100
24. TECH. LATRINE	N.		1863-41	100	24. BOMB STORES	N.		1895-41	100
25. M.C. SHED	N.		1864-41	100	25. BOMB STORES	N.		1896-41	100
26. M.C. SHED	N.		1865-41	100	26. BOMB STORES	N.		1897-41	100
27. M.C. SHED	N.		1866-41	100	27. BOMB STORES	N.		1898-41	100
100. M.C. SHED	N.		1939-41	100	100. BOMB STORES	N.		1971-41	100

ABBREVIATIONS	
N.	DOENOTES
ST	DO. STEEL CONSTRUCTION.
B.	DO. BRICK
T.B.	DO. TEMPORARY BRICK CONST.
R.	DO. ROMNEY HUTTING.
S.	DO. SECCO.
AS(50)	DO. AIR RAID SHELTER, 50 PERSONS
BS(50)	DO. BOMB STORE, 50 PERSONS

AMENDMENTS

NOTE

SEETHING

RECORD SITE PLAN

SITE No.1 (AIRFIELD SITE)

FOR DISPERSED SITES SEE DRG. No. 4706

SCALE: 1:25000 & 6 INCHES TO ONE MILE.

SECRET

4705

44

AIR MINISTRY

RESTRICTED