
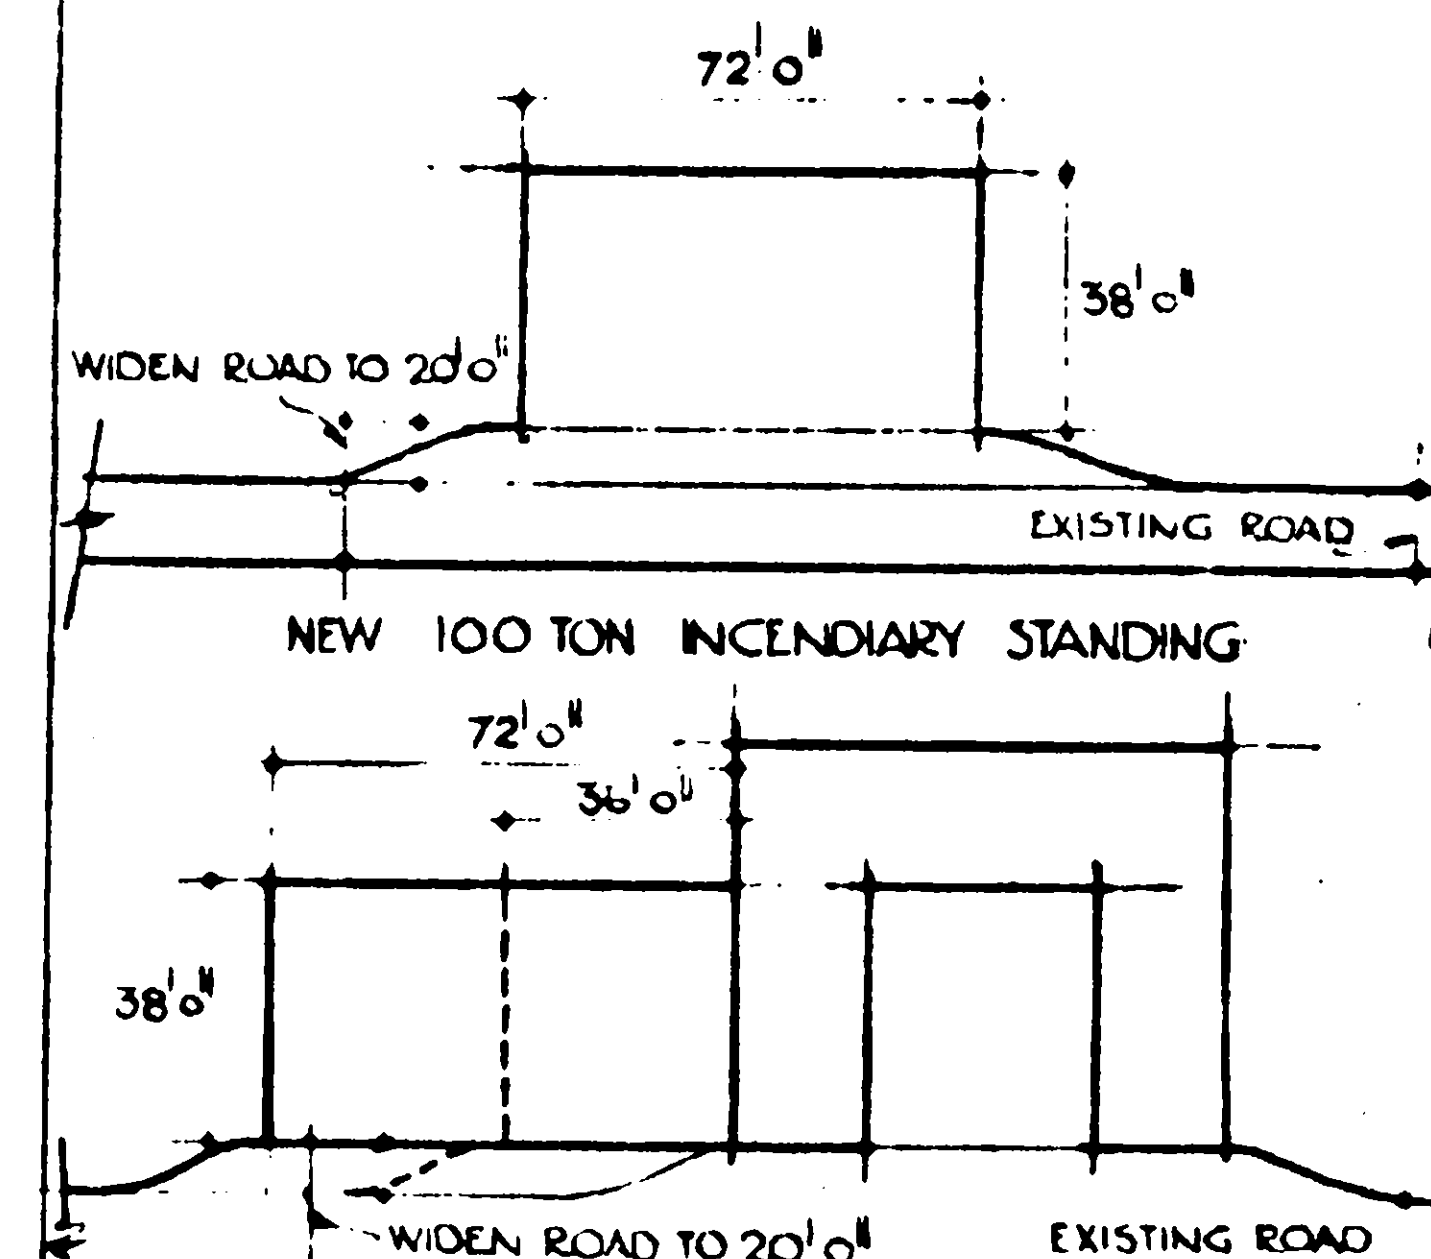
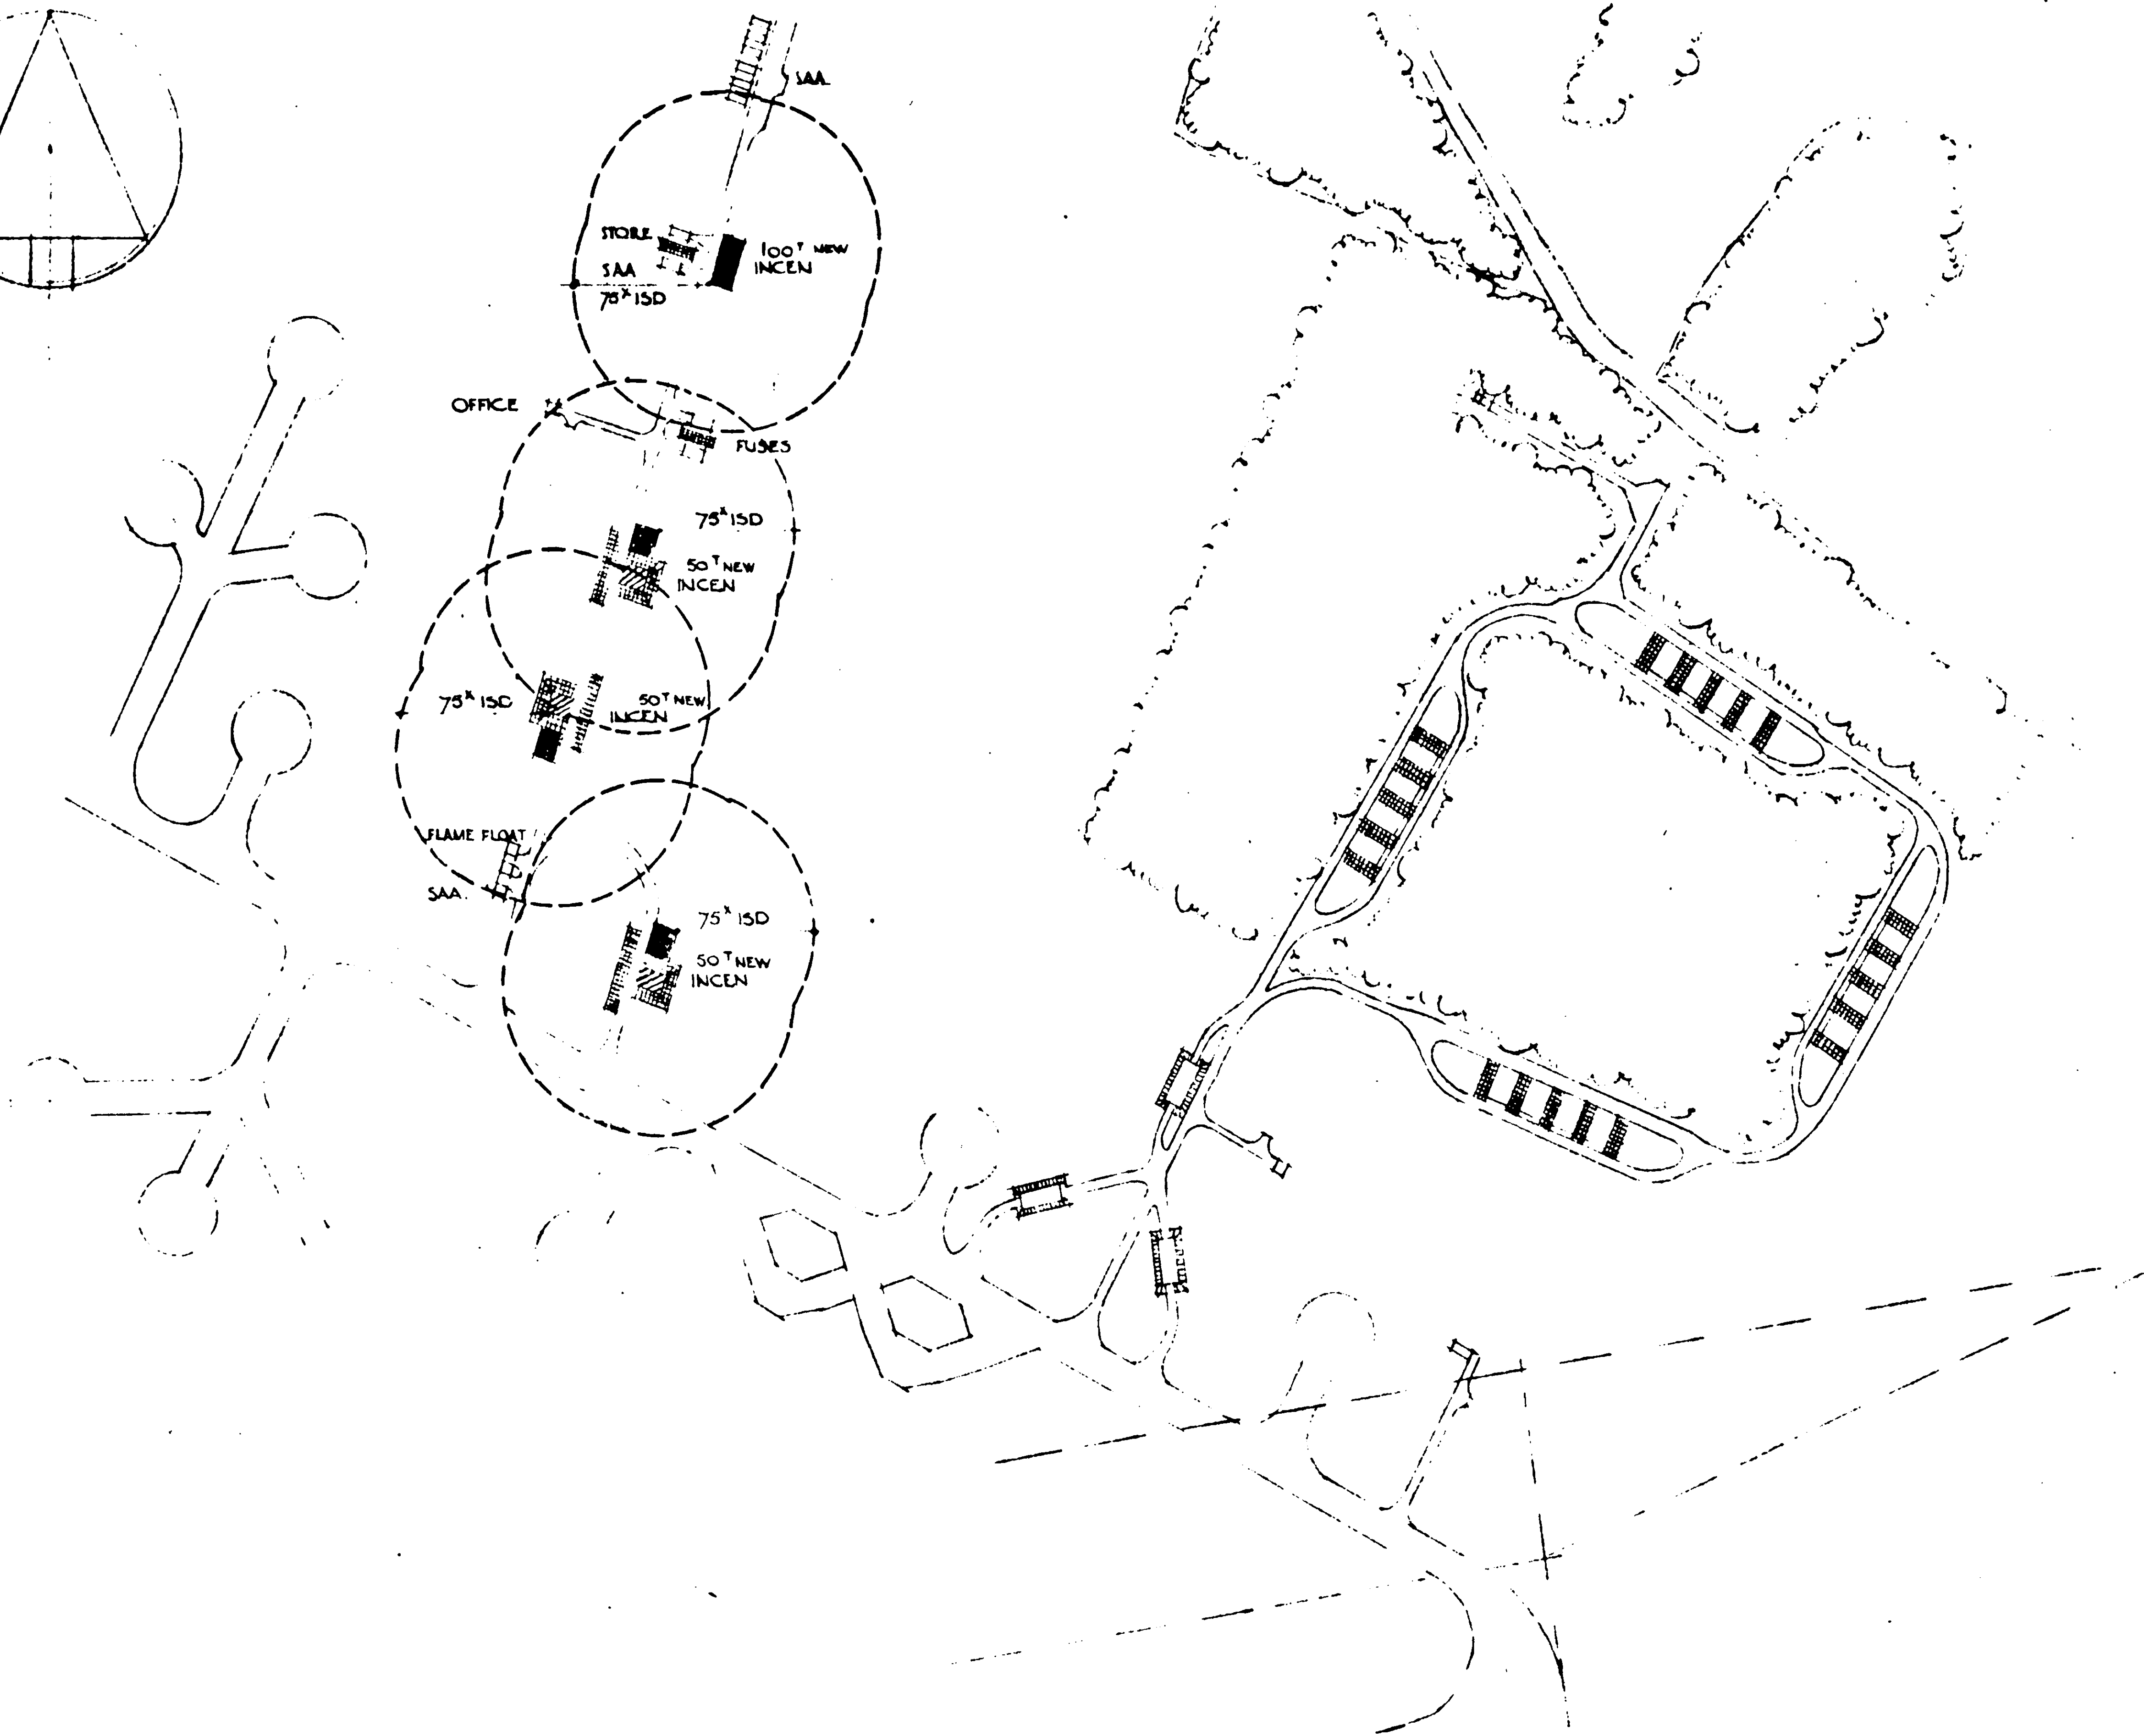


RESTRICTED

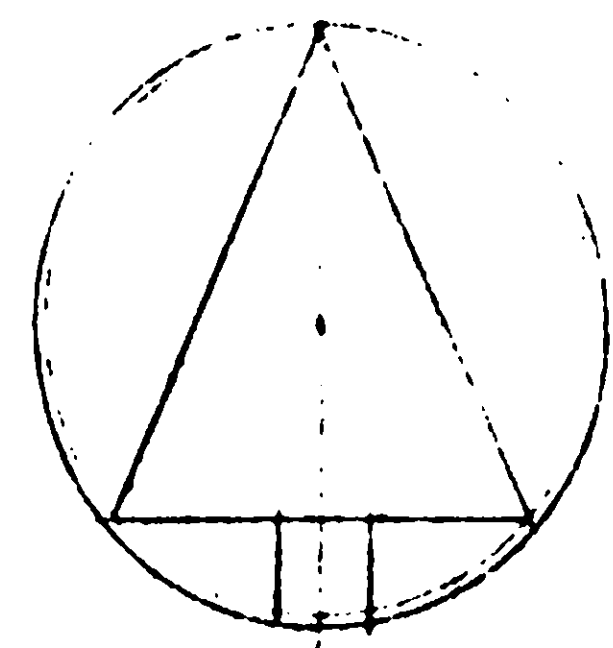

NEW 100 OR 50 TON INCENDIARY
STANDING ADJOINING EXISTING 50 TON

downgraded within
27/10/58

~~THIS IS A SECRET DRAWING UNDER NO~~
CIRCUMSTANCES MUST IT BE REPRODUCED
IT IS NOT TO BE SEEN BY UNAUTHORISED
PERSONS MUST BE KEPT UNDER LOCK &
KEY WHEN NOT IN USE & ITS SAFE
CUSTODY IS THE RESPONSIBILITY OF THE
~~PERSON TO WHOM IT IS ISSUED~~

NEW STANDING SHOWN THUS 
EXISTING STANDING SHOWN THUS 

KNETTISHALL

LAYOUT SHOWING
ADDITIONAL INCENDIARY
STANDINGS

SCALE 1-2500

FOR WB	FOR DGW	SECRET	D G W
<i>[Signature]</i>			657
C.J.B. JOHN J. BEVAN FEB 45			45
			AIR MINISTRY

RESTRICTED