


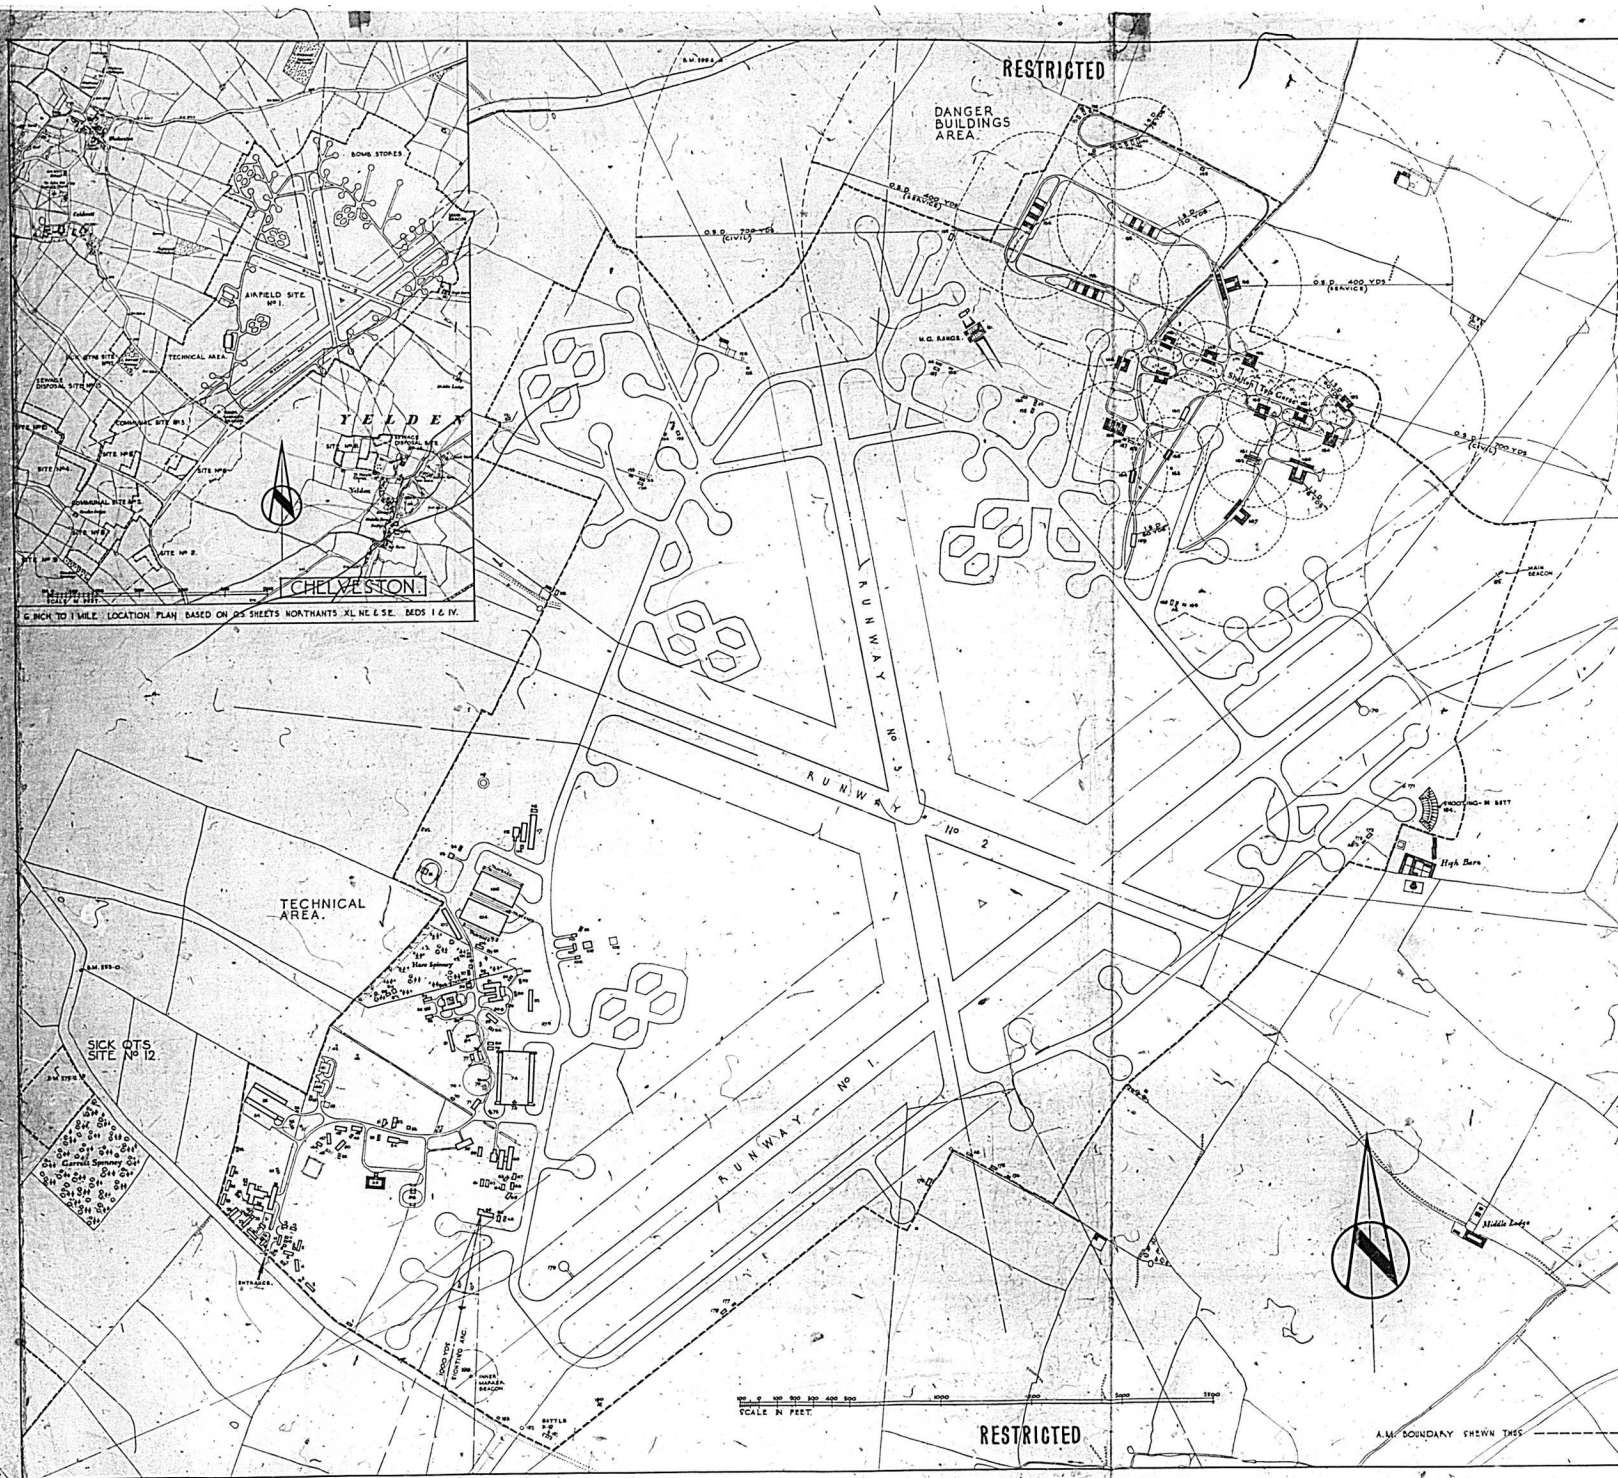

SCHEDULE OF BUILDINGS.									
BLDG. NO.	BUILDING	CONTN.	TYPE	DWG. NO.	BLDG. NO.	BUILDING	CONTN.	TYPE	DWG. NO.
1	GENERAL PURPOSE HUT	N	Shed	153/40	153	ROAD FILING TENTS	N	Shed	153/40
