



RESTRICTED

- LEGEND**
- EXISTING BUILDINGS
 - EXISTING FOUNDATIONS
 - GLASS HOUSES
 - EXISTING A/C PAVEMENTS
 - EXISTING PAVEMENTS & SIDEWALKS
 - EXISTING FENCE
 - EXISTING AIRFIELD BOUNDARY
 - WEDGE, UNLESS OTHERWISE INDICATED
 - CONTROL ELEVATION
 - ELECTRIC Pylon (50,000V & OVER)
 - WOODED AREAS
 - BOMB REVETMENTS
 - BROKEN CONTOUR LINES INDICATE OVERGROWTH AREAS

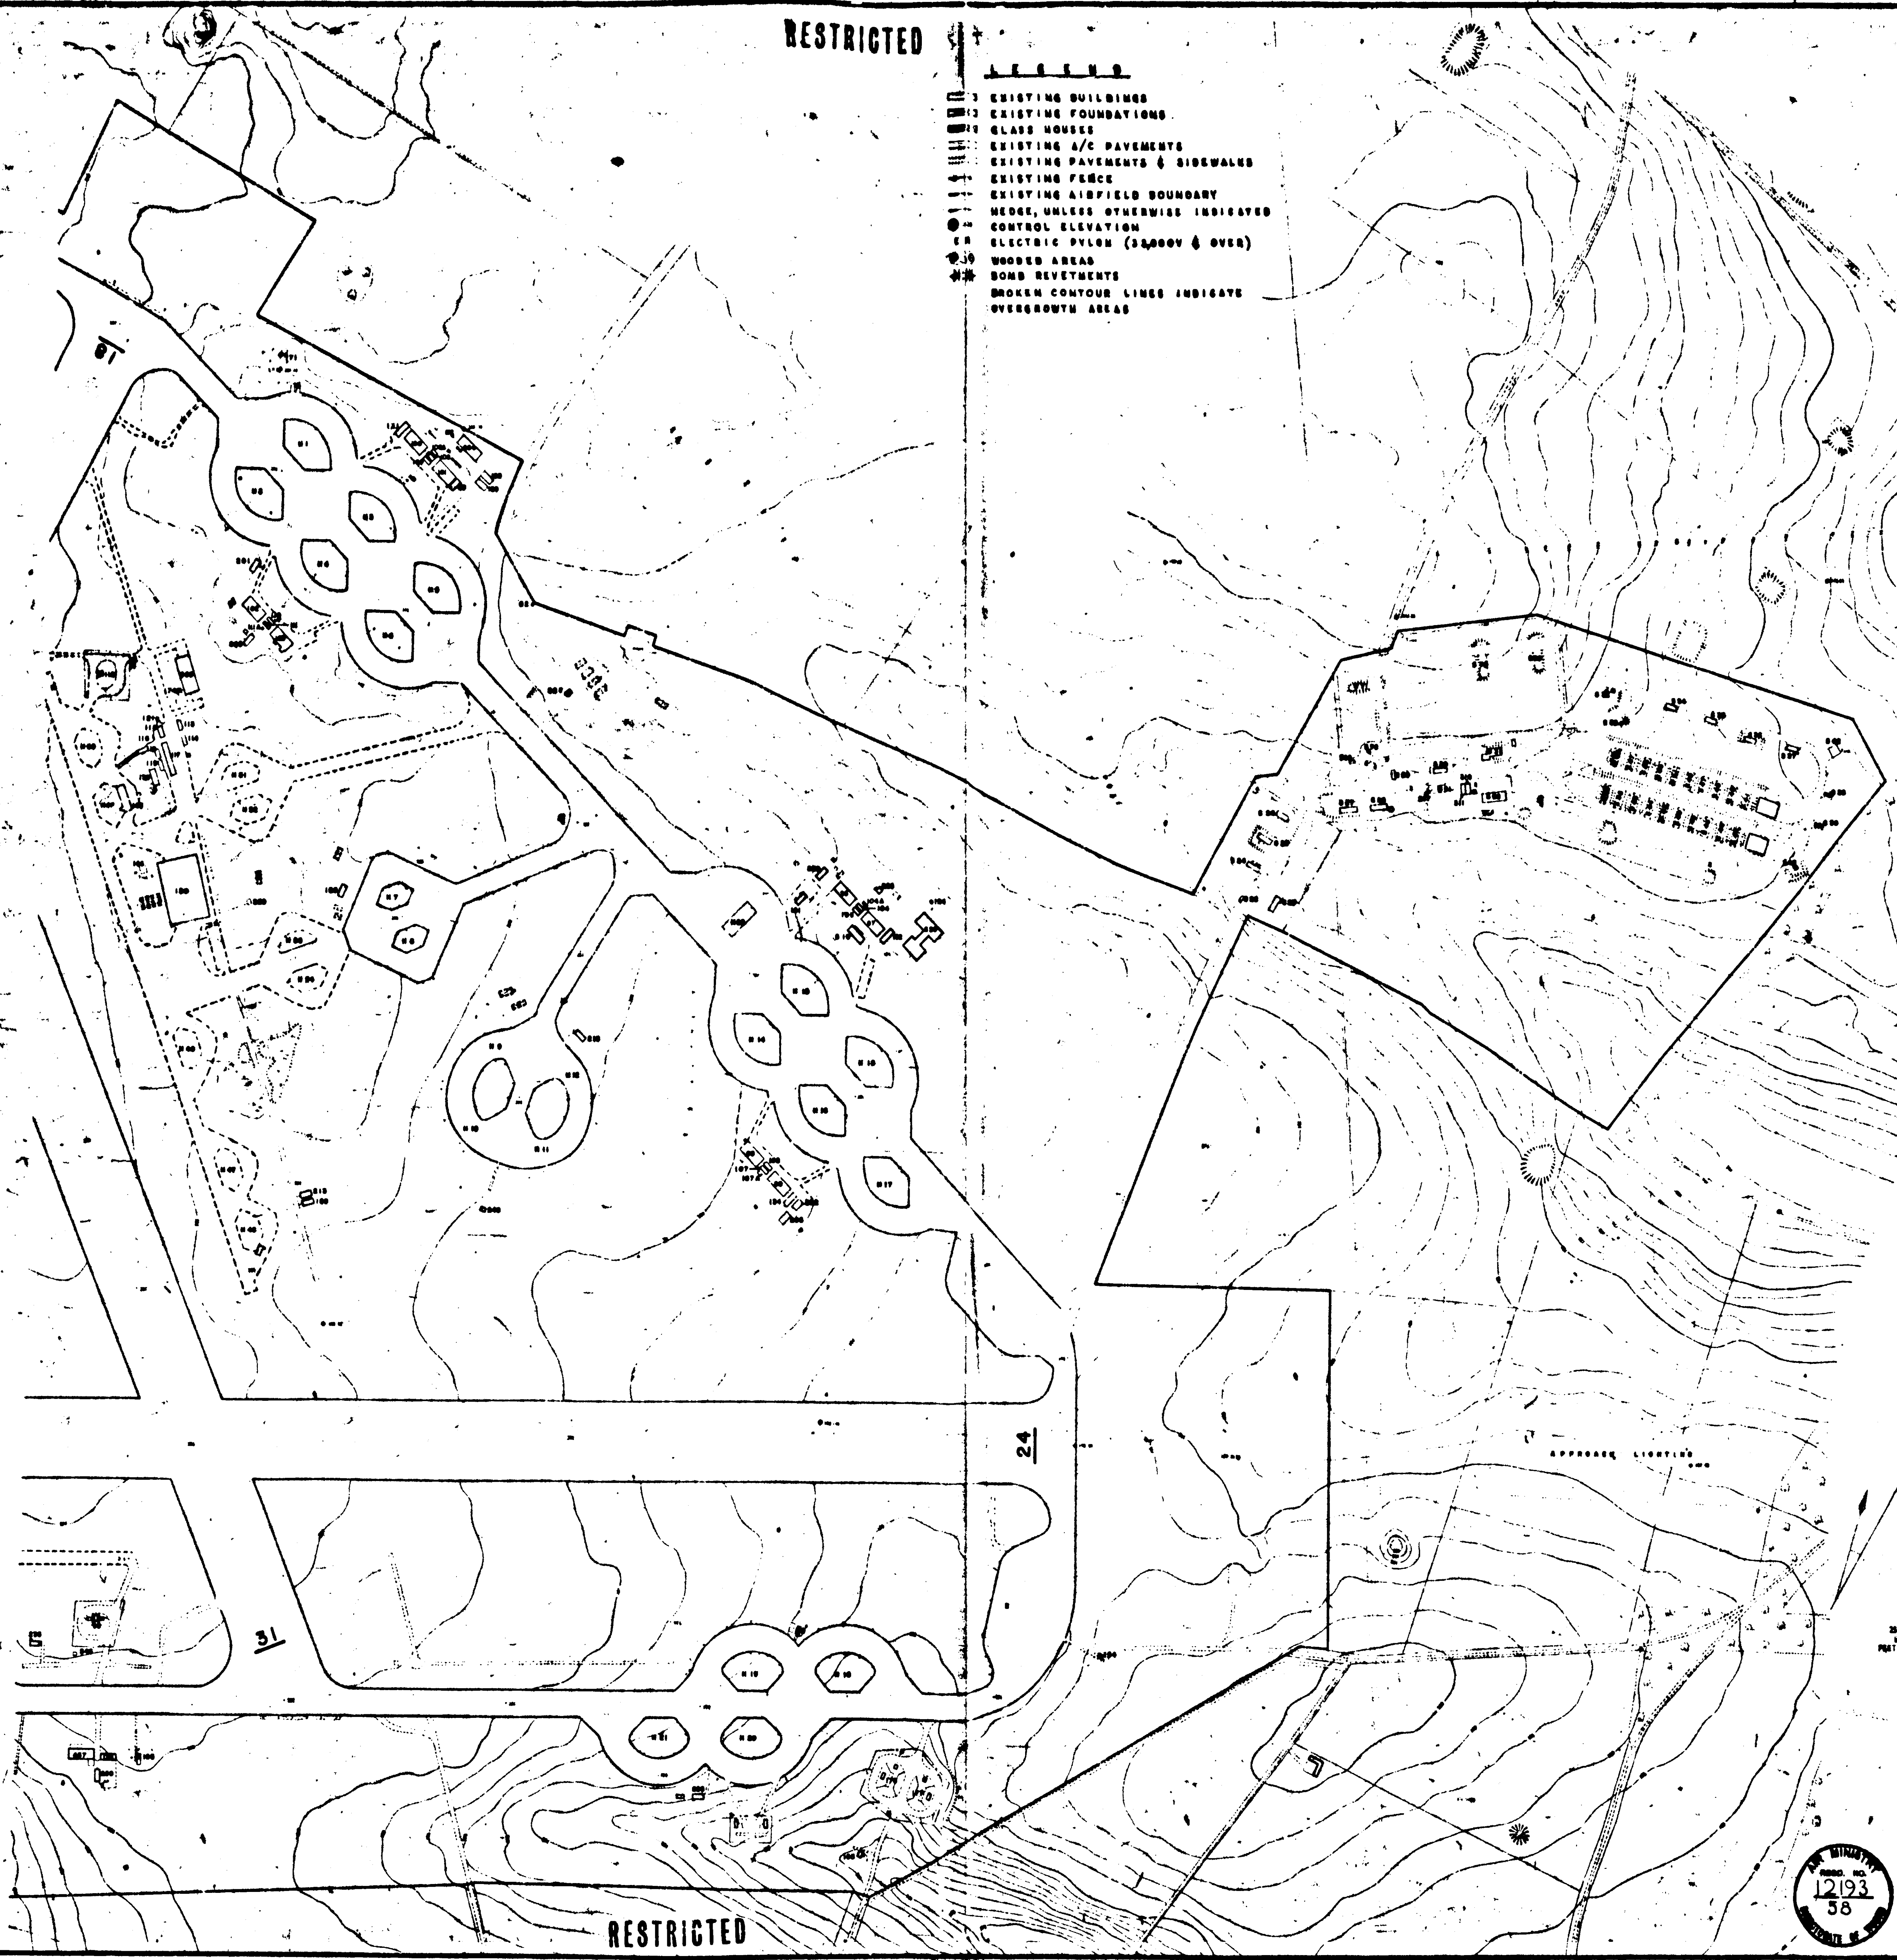

AIRFIELD ELEVATION 215 FEET
 MAGNETIC VARIATION 8° WEST
 MERIDIAN AIRMAPS LTD
 AERIAL SURVEY AUGUST 1957

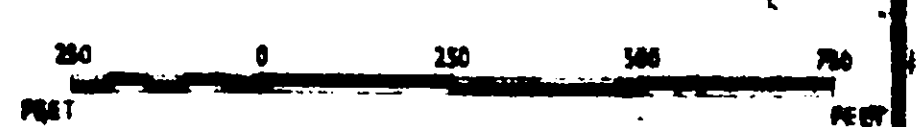

SYMBOL	DESCRIPTION	INITIALS

HEADQUARTERS THIRD AIR FORCE
 ACS/INSTALLATIONS APO 125
 ROYAL AIR FORCE
SCULTHORPE
 BASIC LAYOUT PLAN

DATE 18 FEB 58 DRAWN BY SCL-100
 SCALE 1:2500 SHEET



RESTRICTED